



SECTION AA

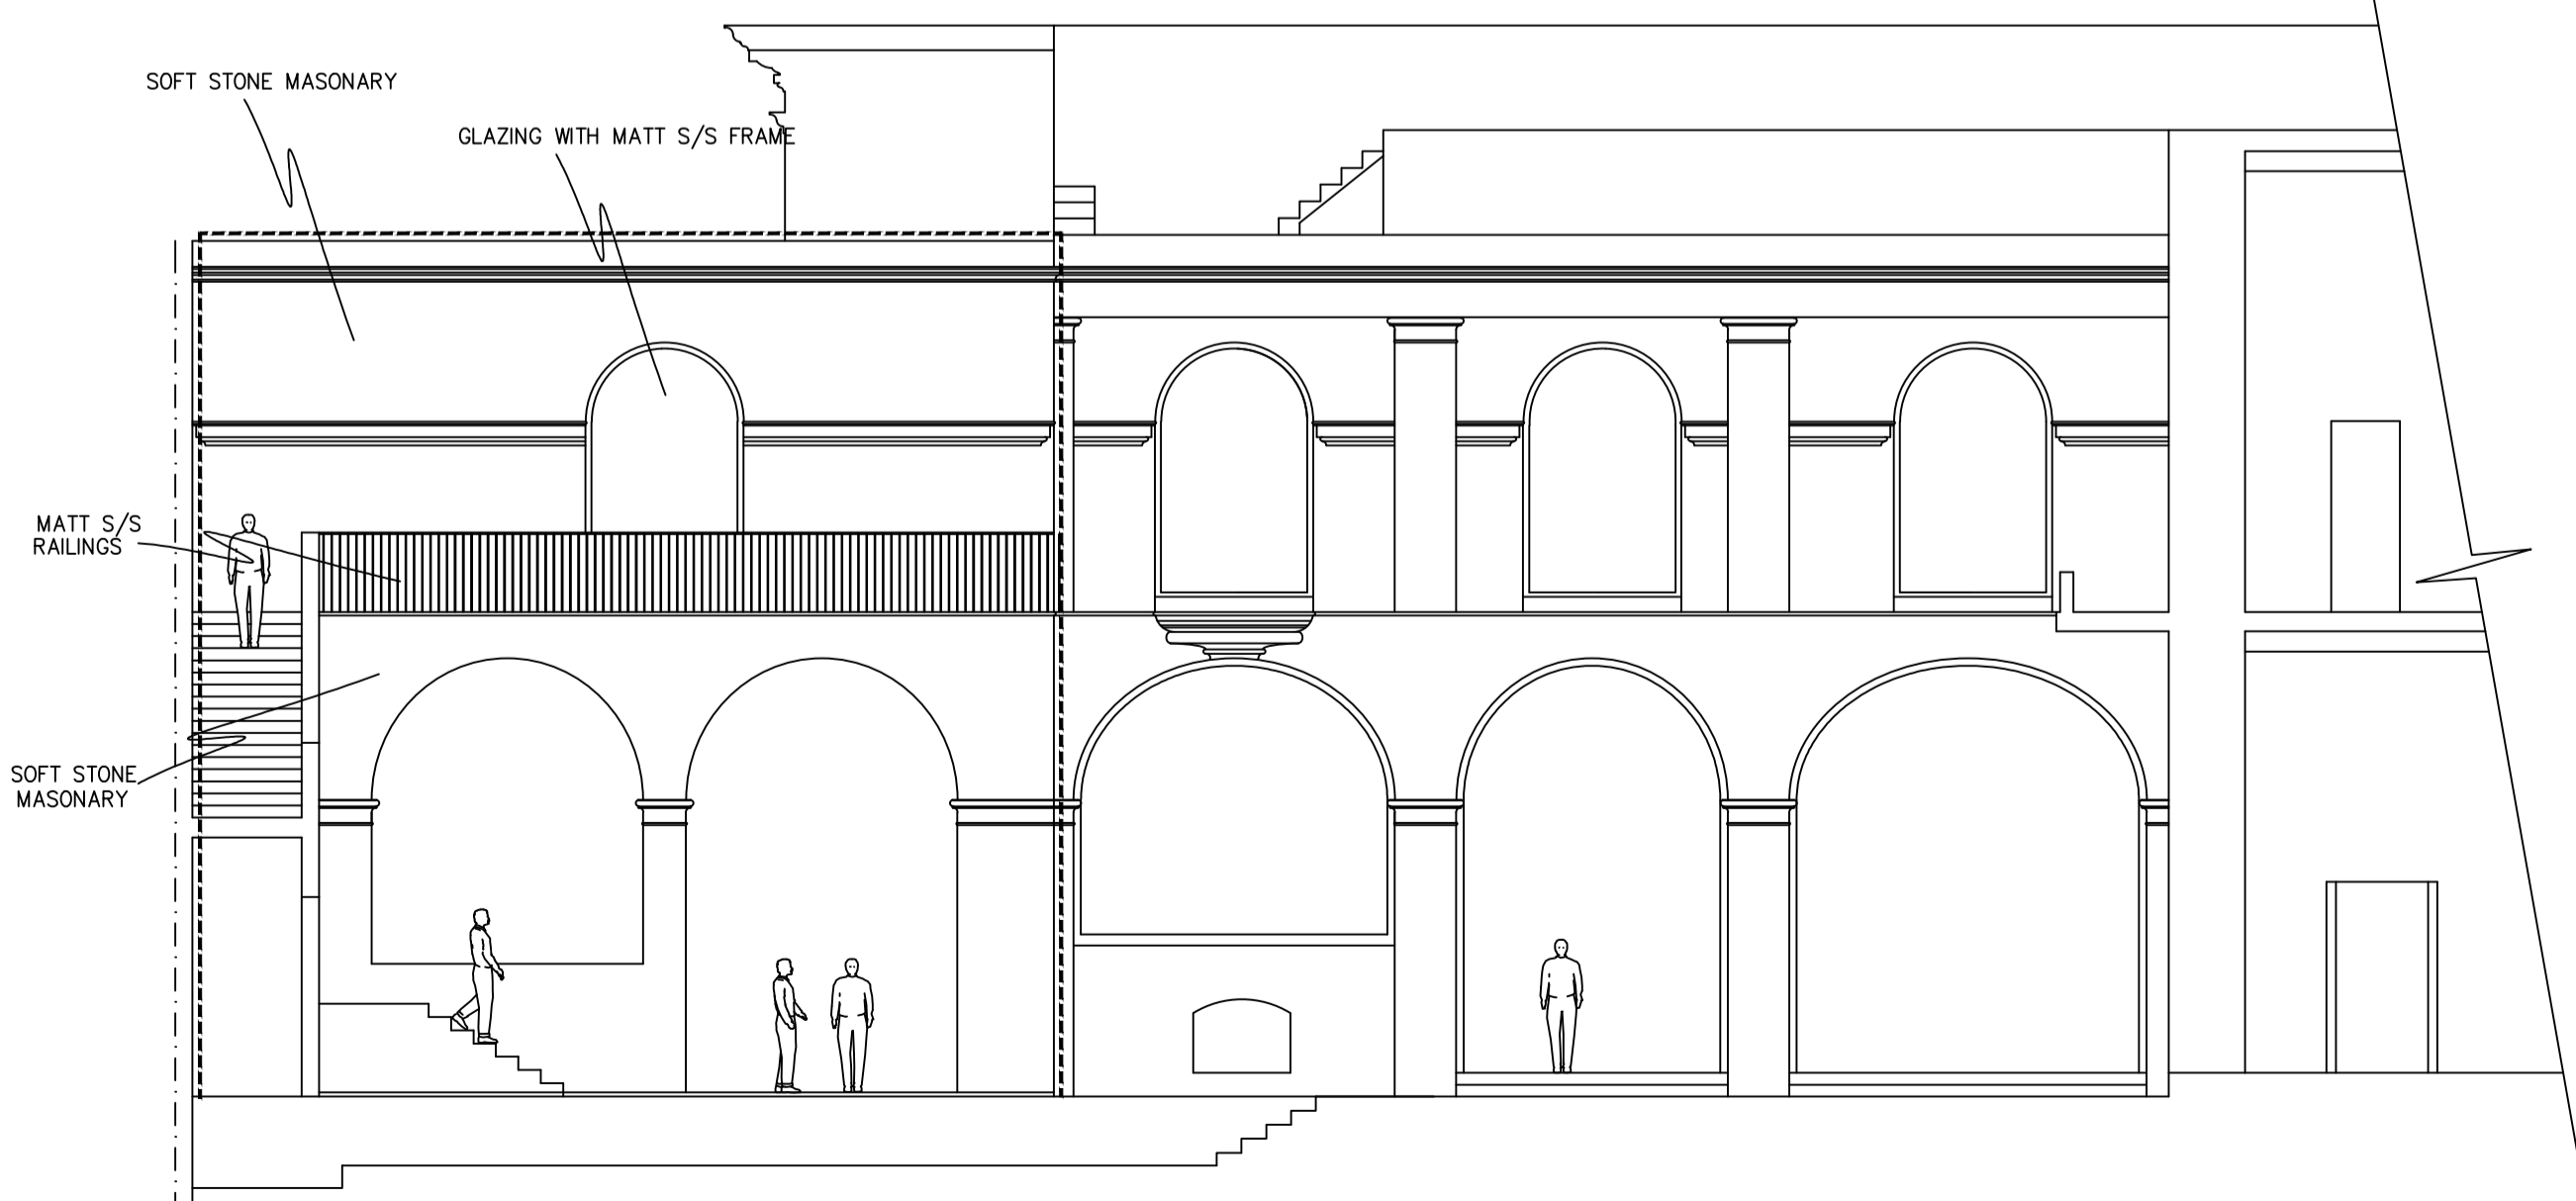


FRONT ELEVATION



Back Elevation

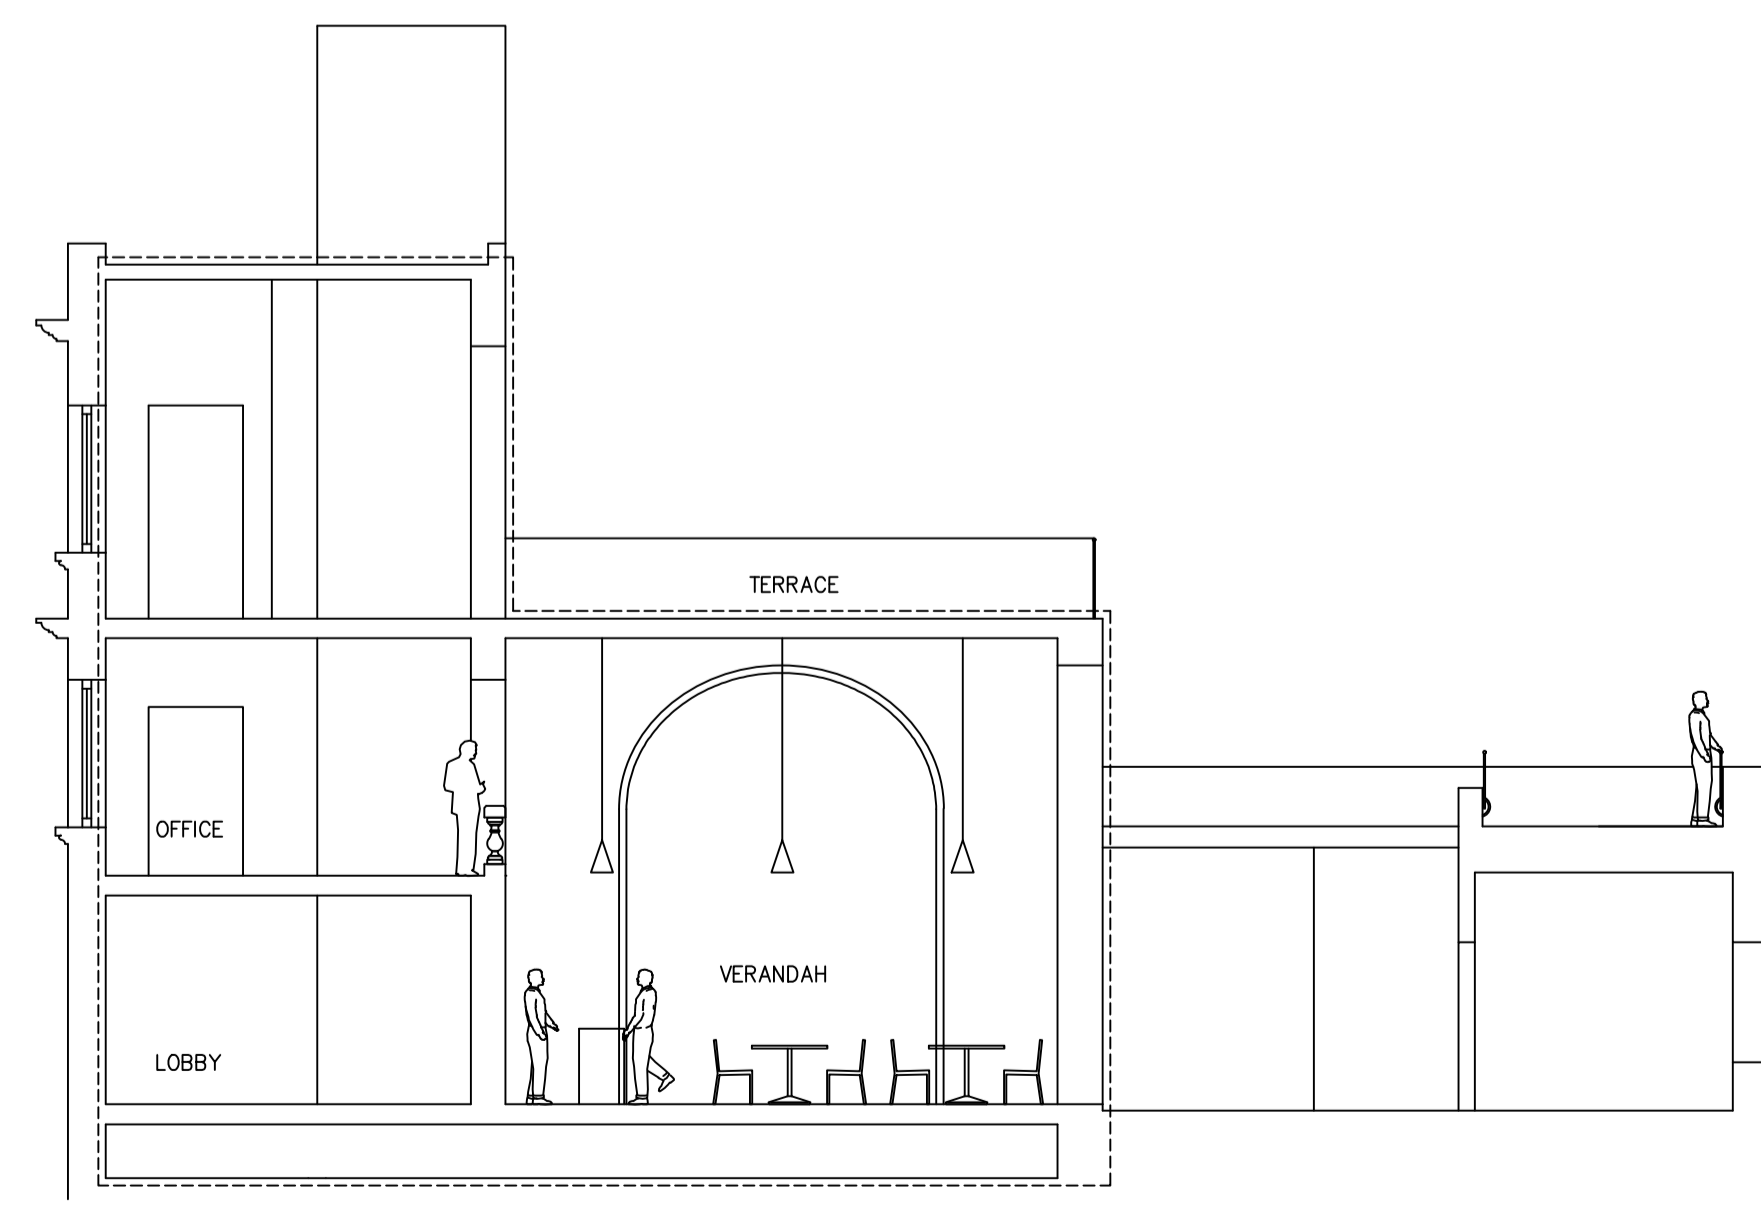

SECTION BB

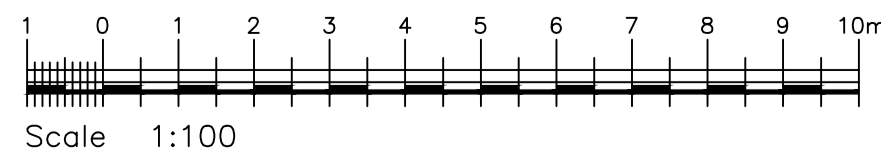

				Job Title	Alterations at 3, Bastion Street – Mđina			
				Dwg Title	Existing and Proposed Sections & Elevations			
SUFFIX	DATE	INITIALS	DETAILS	This drawing is the copyright of Martin Xuereb & Associates. Unauthorized re-use or copying in whole or part is prohibited.				
	05-028			Job N°	Scale	Date	Revision	Dwg N°
					1:100	25.04.08	-	A03