


PALAZZO DE PIRO

In the Shadow of the Mdina Cathedral

FIRST FLOOR PLAN

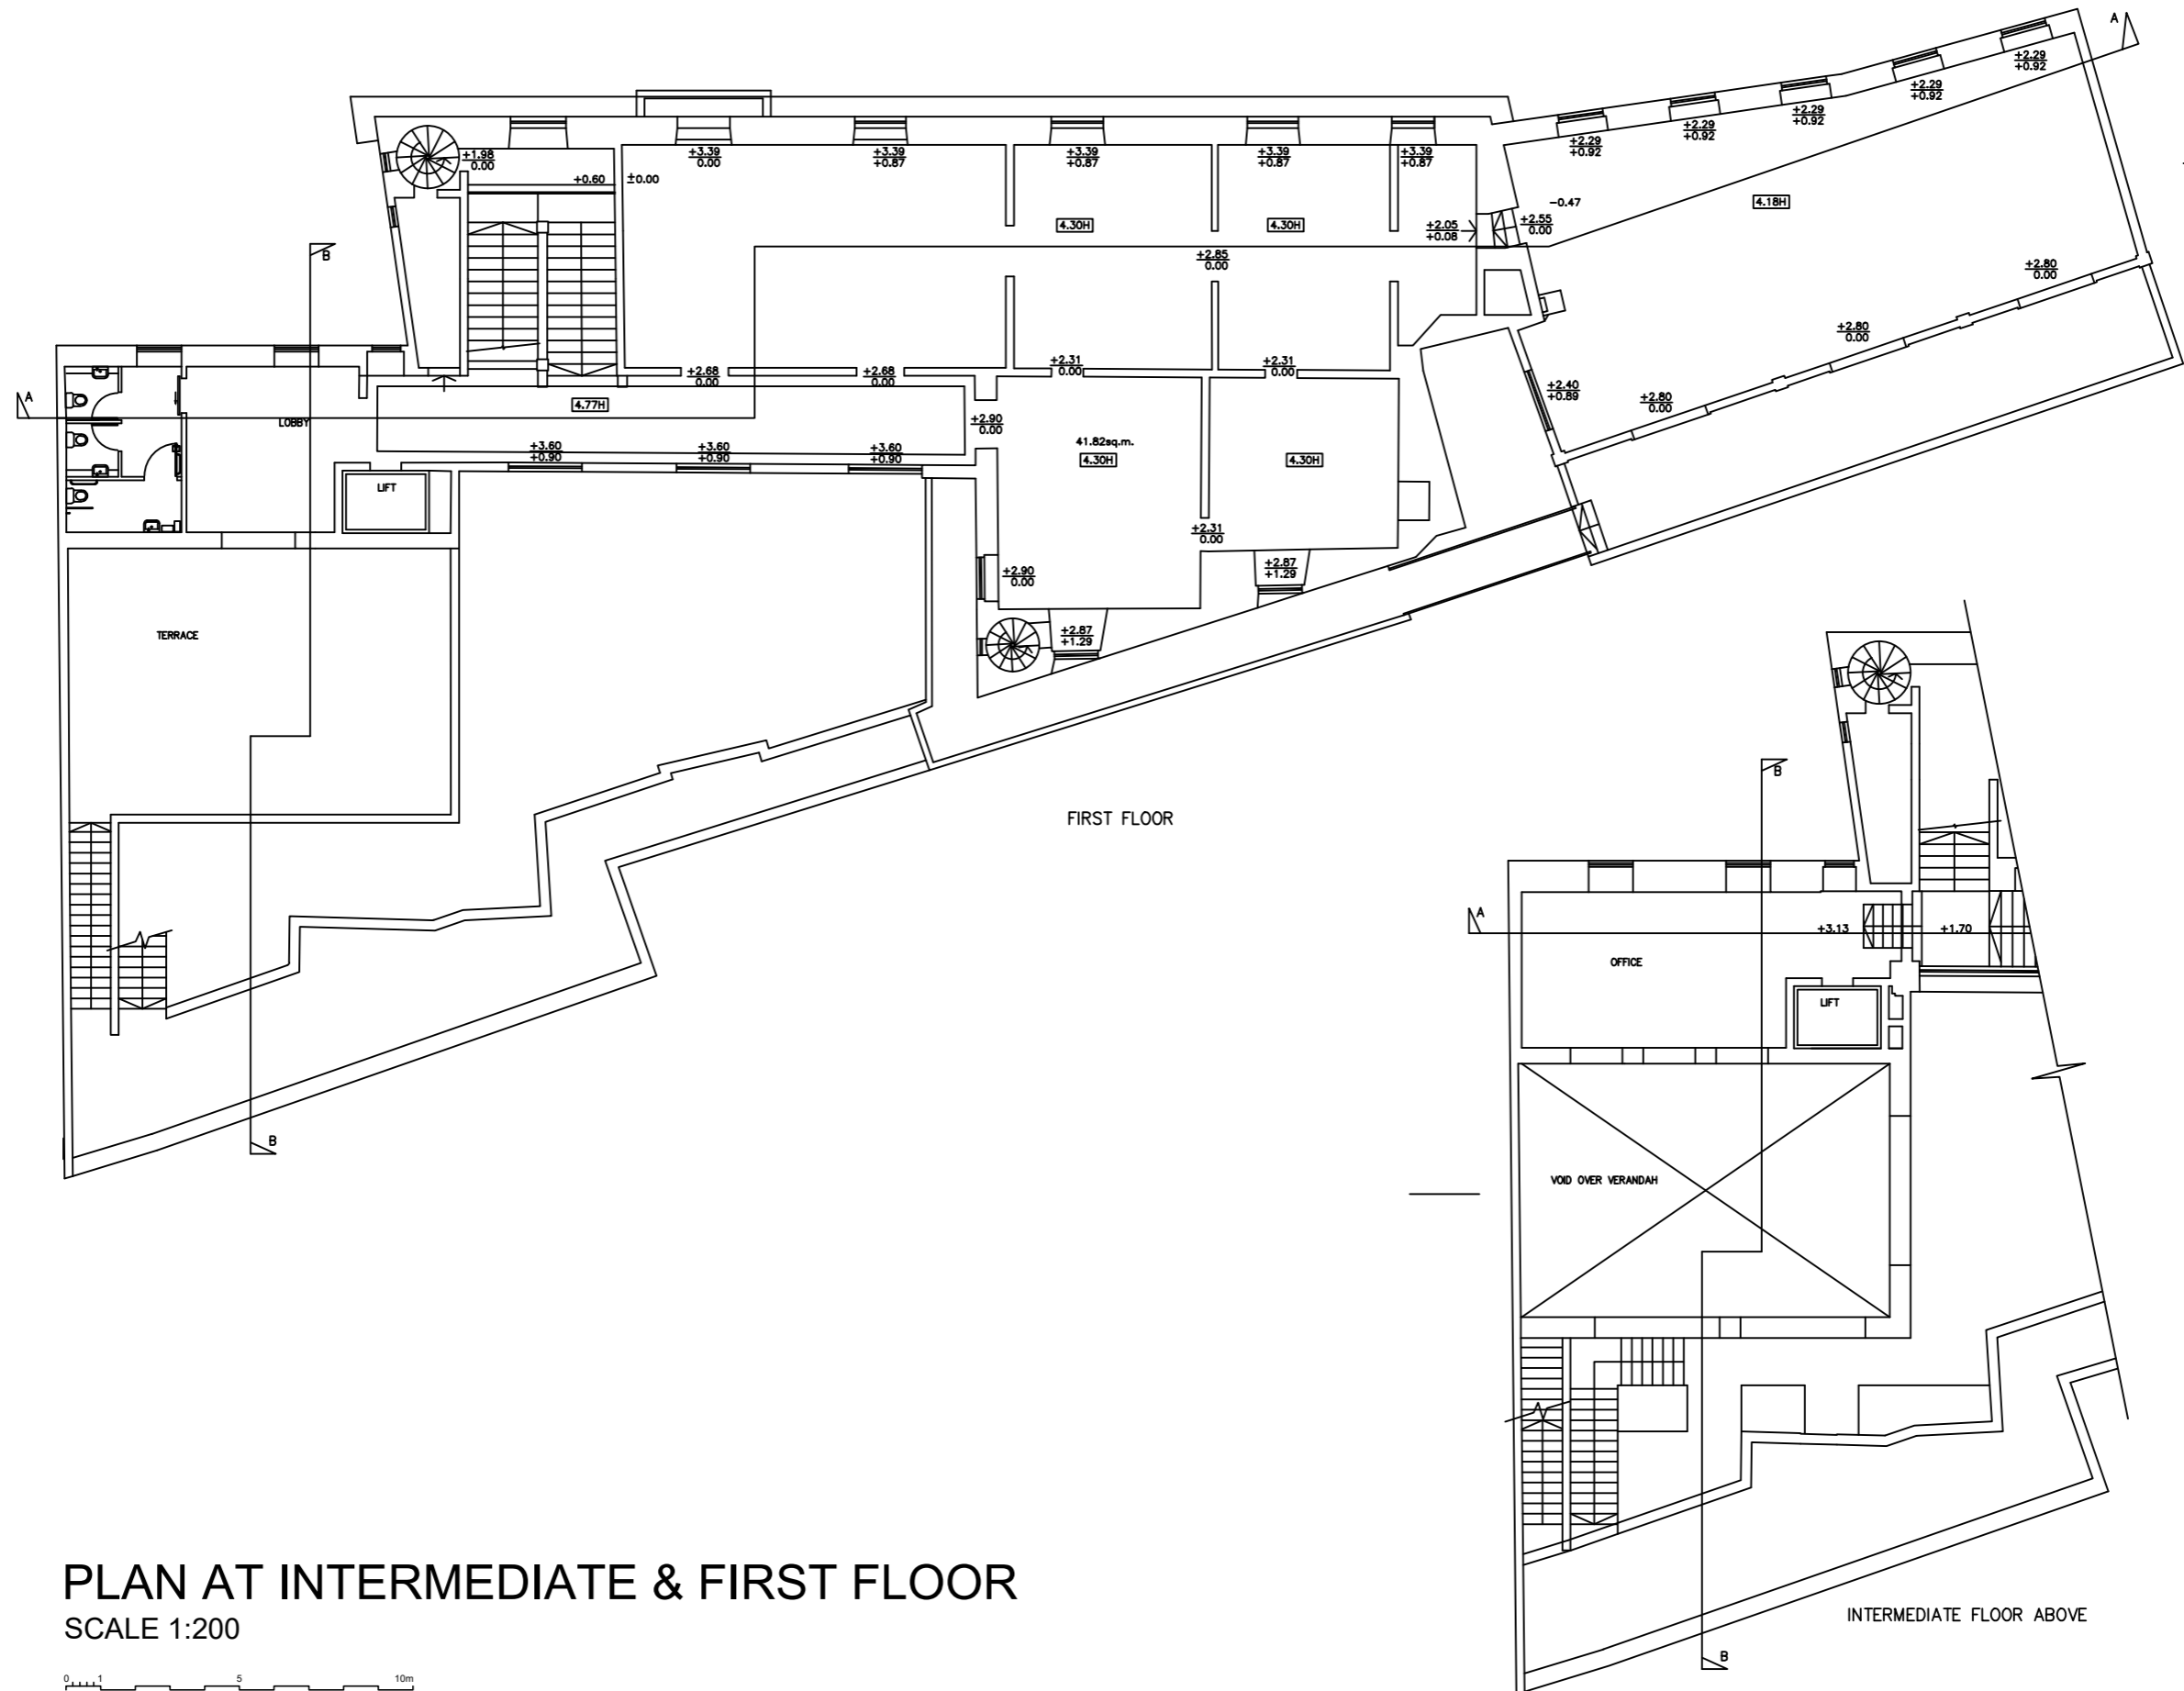

PLAN AT INTERMEDIATE & FIRST FLOOR

SCALE 1:200

