


PALAZZO DE PIRO

In the Shadow of the Mdina Cathedral

GROUND FLOOR PLAN

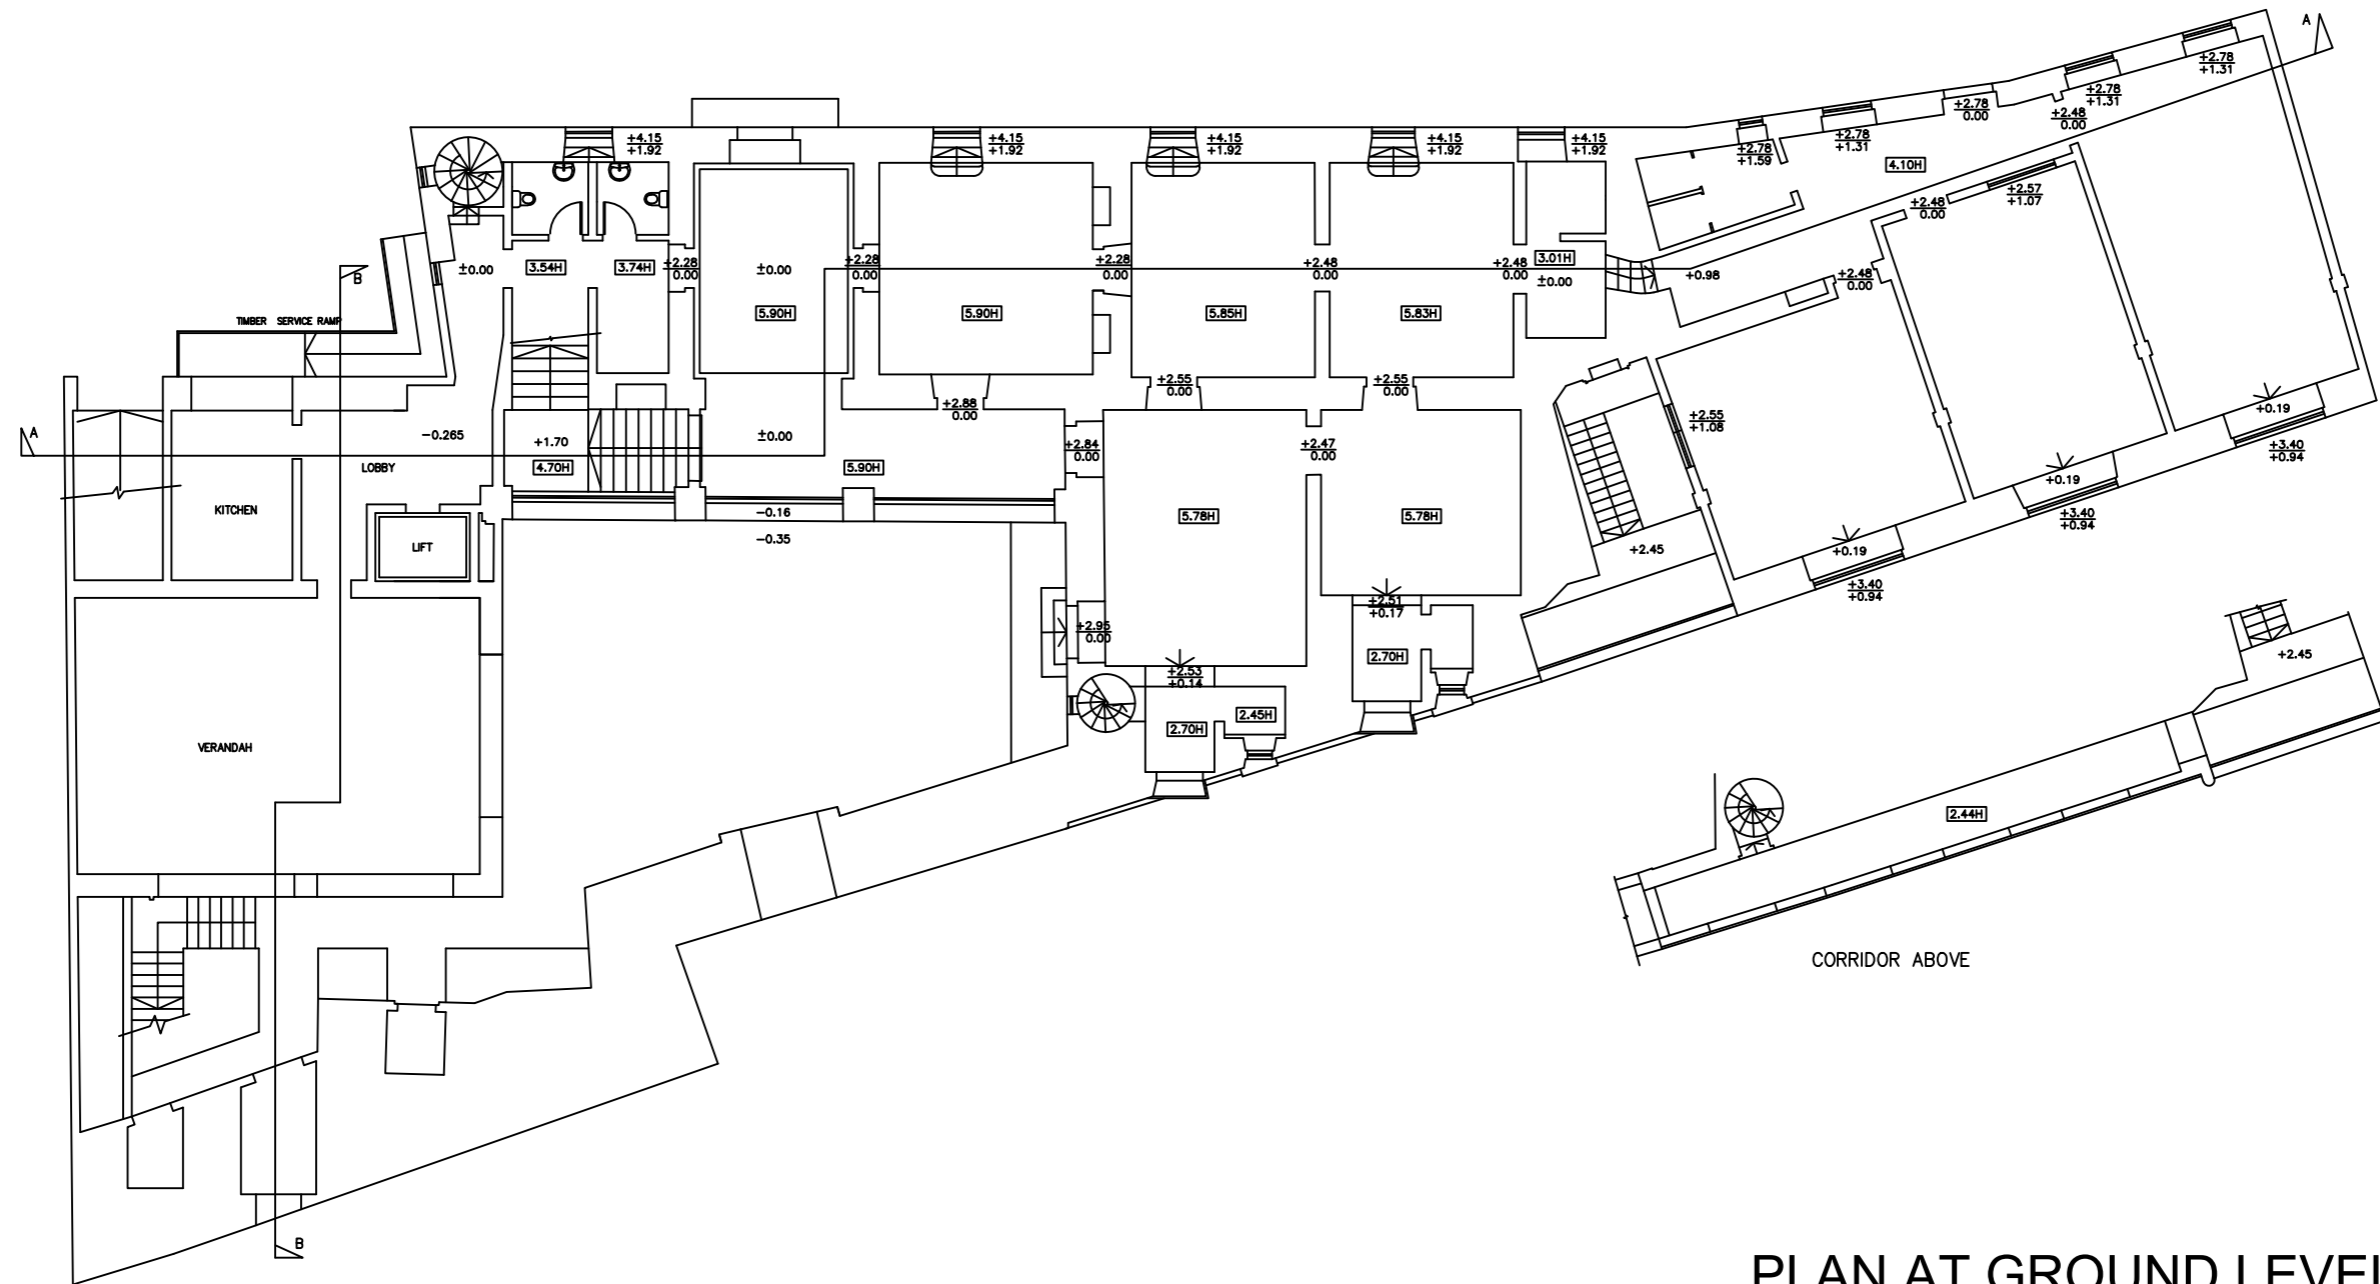

GROUND FLOOR

PLAN AT GROUND LEVEL
SCALE 1:200

